




May 06, 2020 - 9:45 am Plotted By: Renadi/Corton P:\PROPOSAL\Edwardsville\2050 RTP\DWG\SHEET\2050 RTP MAPS_98th St_Kansas to CL - 05-05-2020.dwg Layout: 98TH STREET

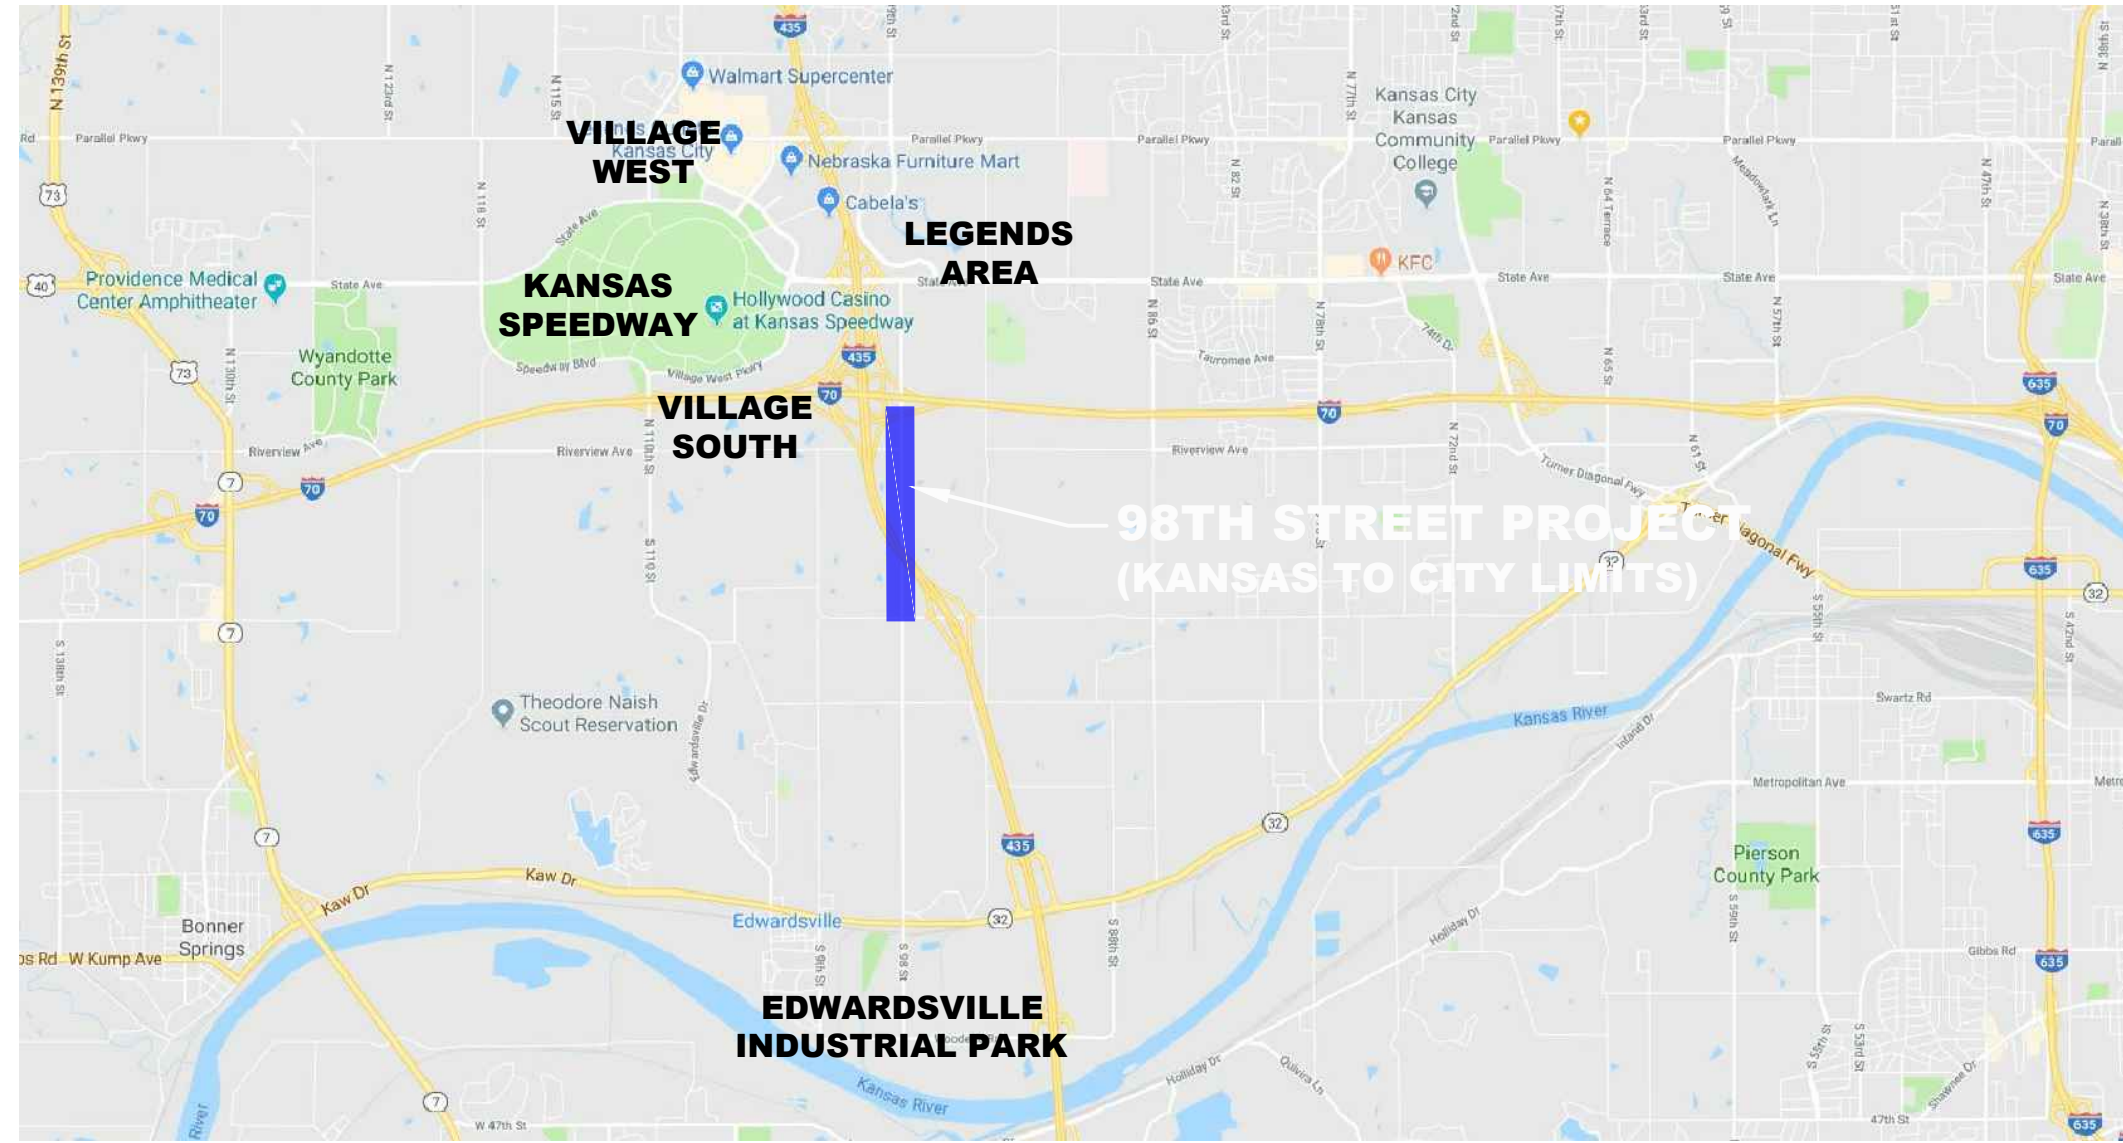


PROJECT MAP

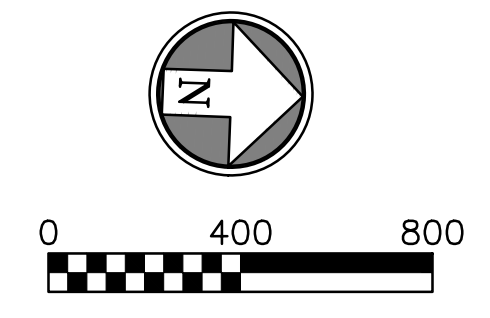

LOCATION MAP

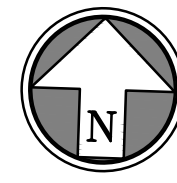


NTS

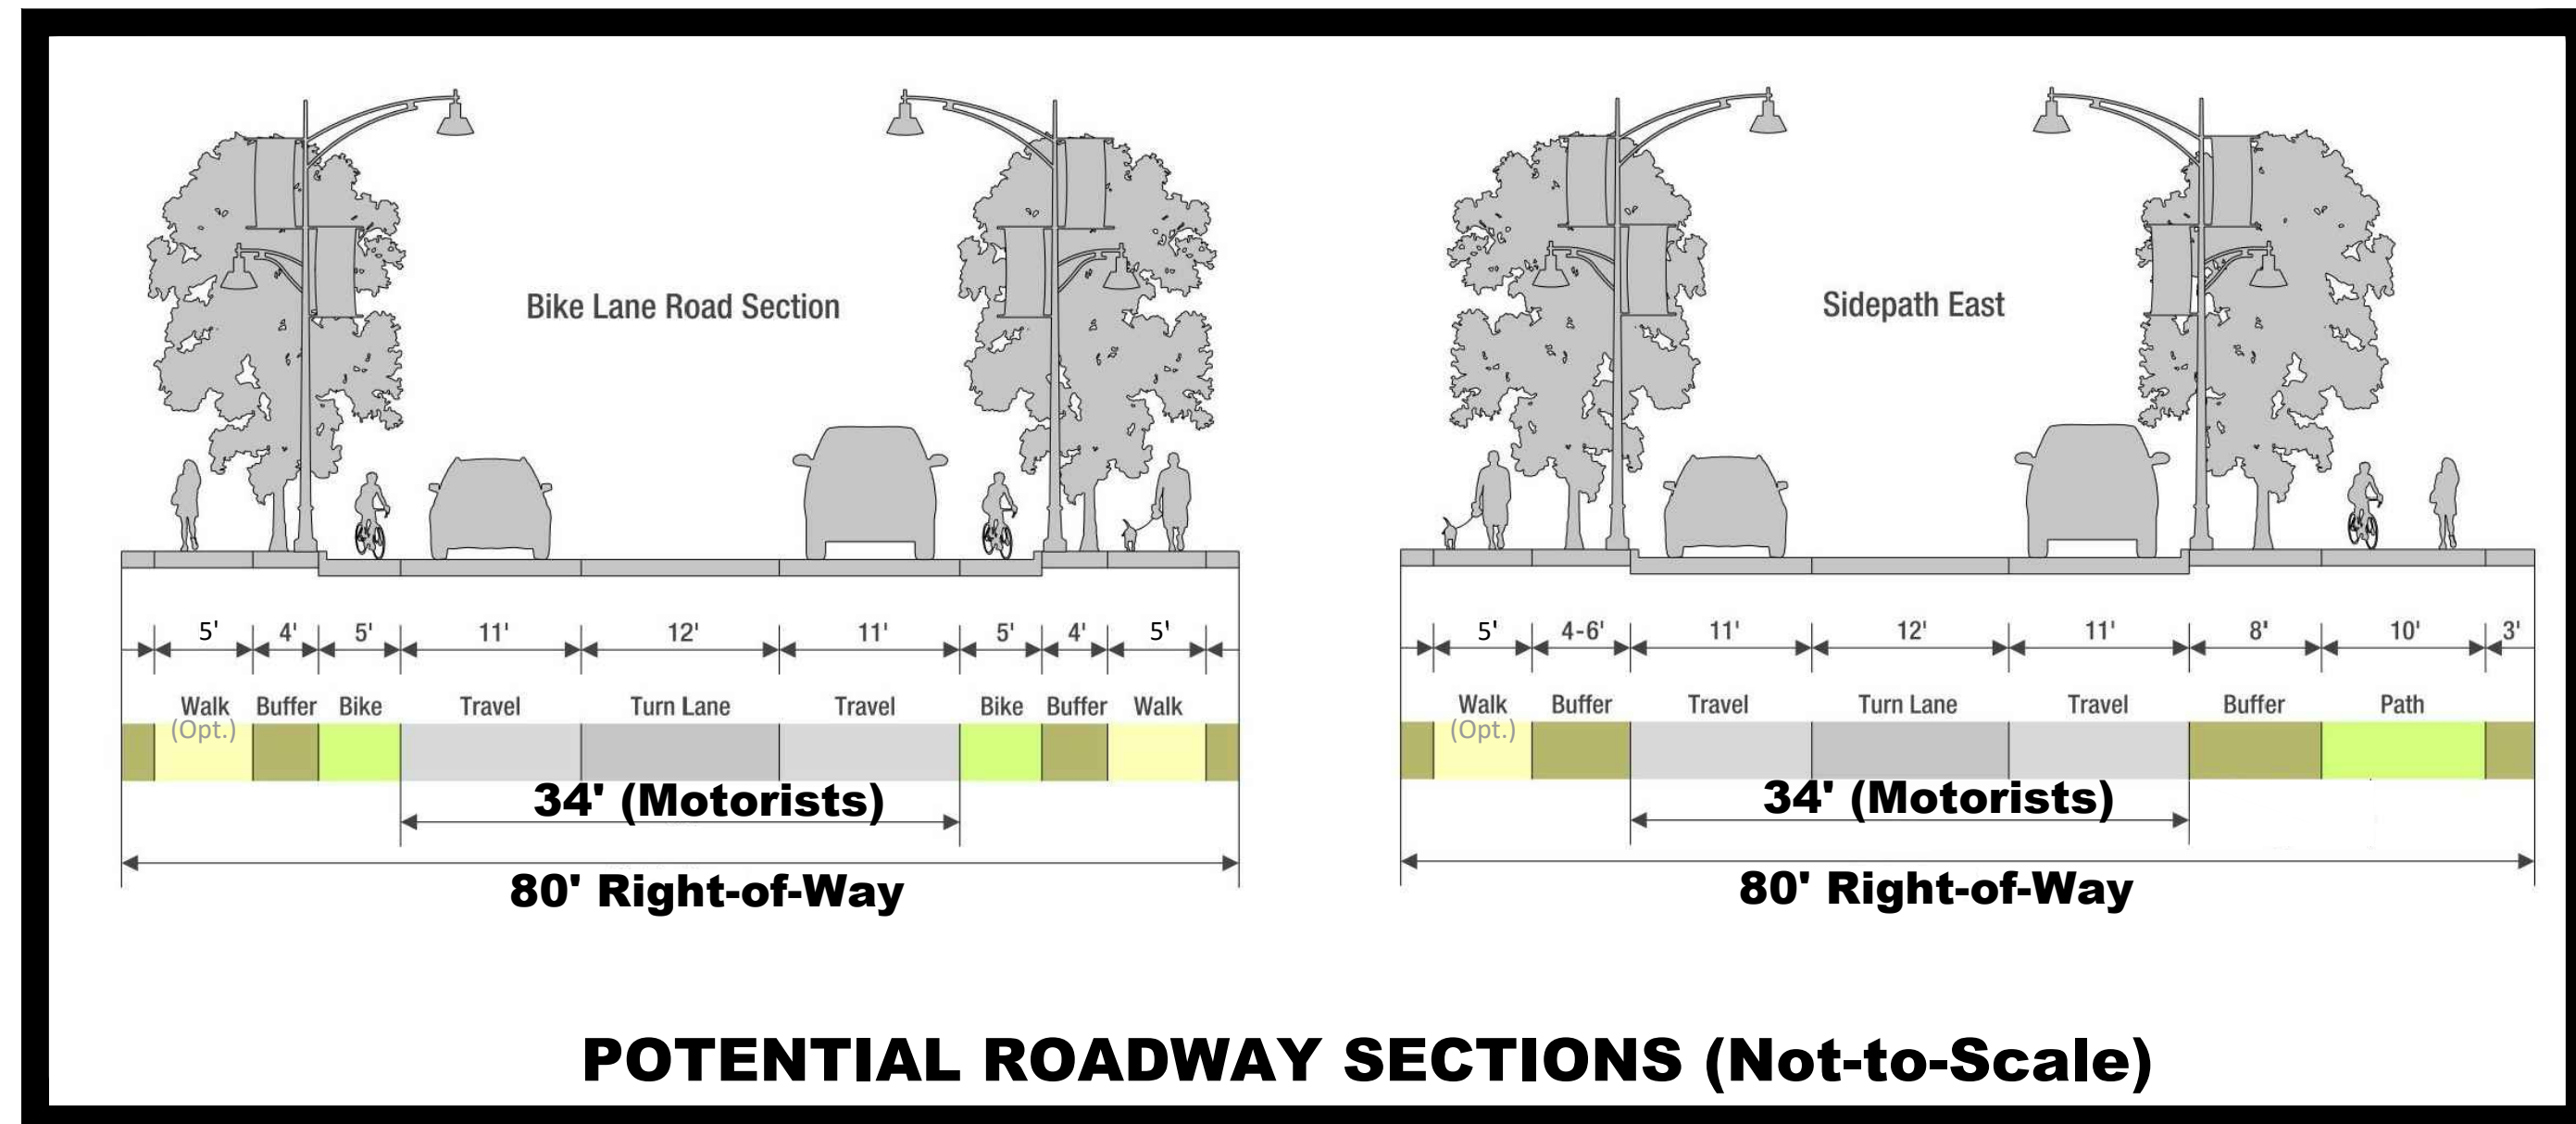

POTENTIAL ROADWAY SECTIONS (Not-to-Scale)

**98TH STREET IMPROVEMENTS
KANSAS AVENUE TO N. CITY LIMITS
EDWARDSVILLE, KS**

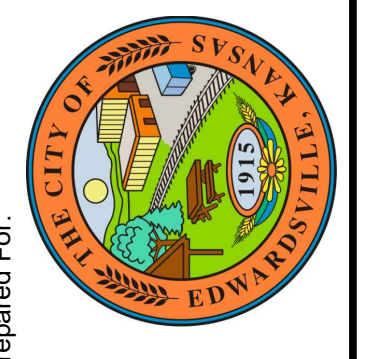

Prepared For:
**MID-AMERICA
REGIONAL COUNCIL
POTENTIAL PROJECT
98TH STREET
KANSAS TO CITY LIMITS
PROJECT MAP**

Design: R/JG	Drawn: R/JG
Checked: R/JG	
Issue Date: 5/5/2020	
Project Number:	